



UPPER LEVEL FLOOR PLAN  
 SCALE: 1/8" = 1'-0"  
 1516#

HARTMAN CUSTOM HOMES  
 MODEL CONCEPT #1 3712#

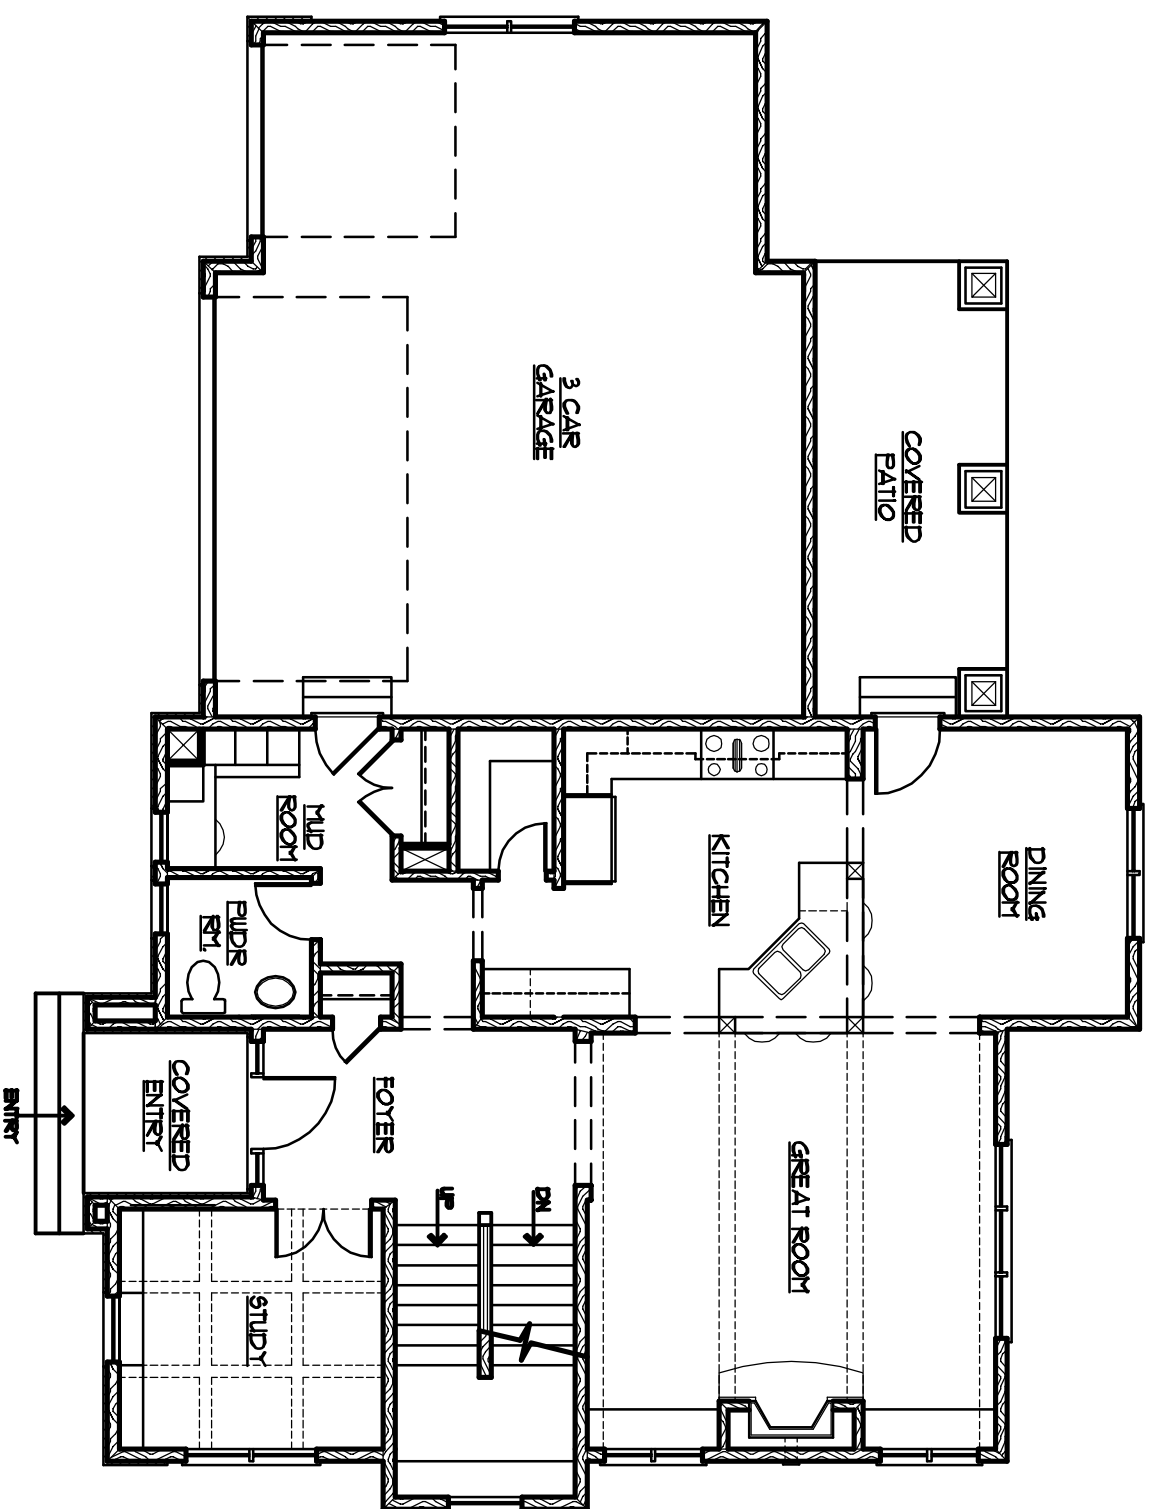

MAIN LEVEL FLOOR PLAN  
 SCALE: 1/8" = 1'-0"  
 1183#

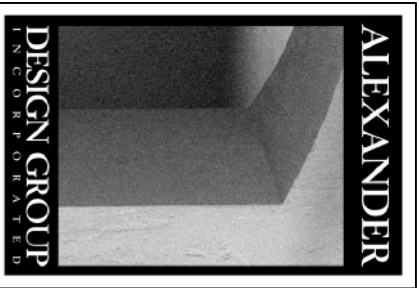

401 EAST LAKE STREET  
 WAZYATA, MN. 55391  
 Phone: 952.473.8777  
 FAX: 952.473.8222