

6065 EUREKA ROAD
SHORWOOD MN, 55331
PHONE: 952/474-4193

GRAHAM HILL PRESERVE

BASEMENT LEVEL PLAN


DATE: 1/15/2008

REVISIONS

#	DATE	INFORMATION
1	04/10/08	REVISED PLANS & ELEVATIONS
2	04/21/08	REVISED PLANS & ELEVATIONS

A2-00

PROJECT NUMBER 2723

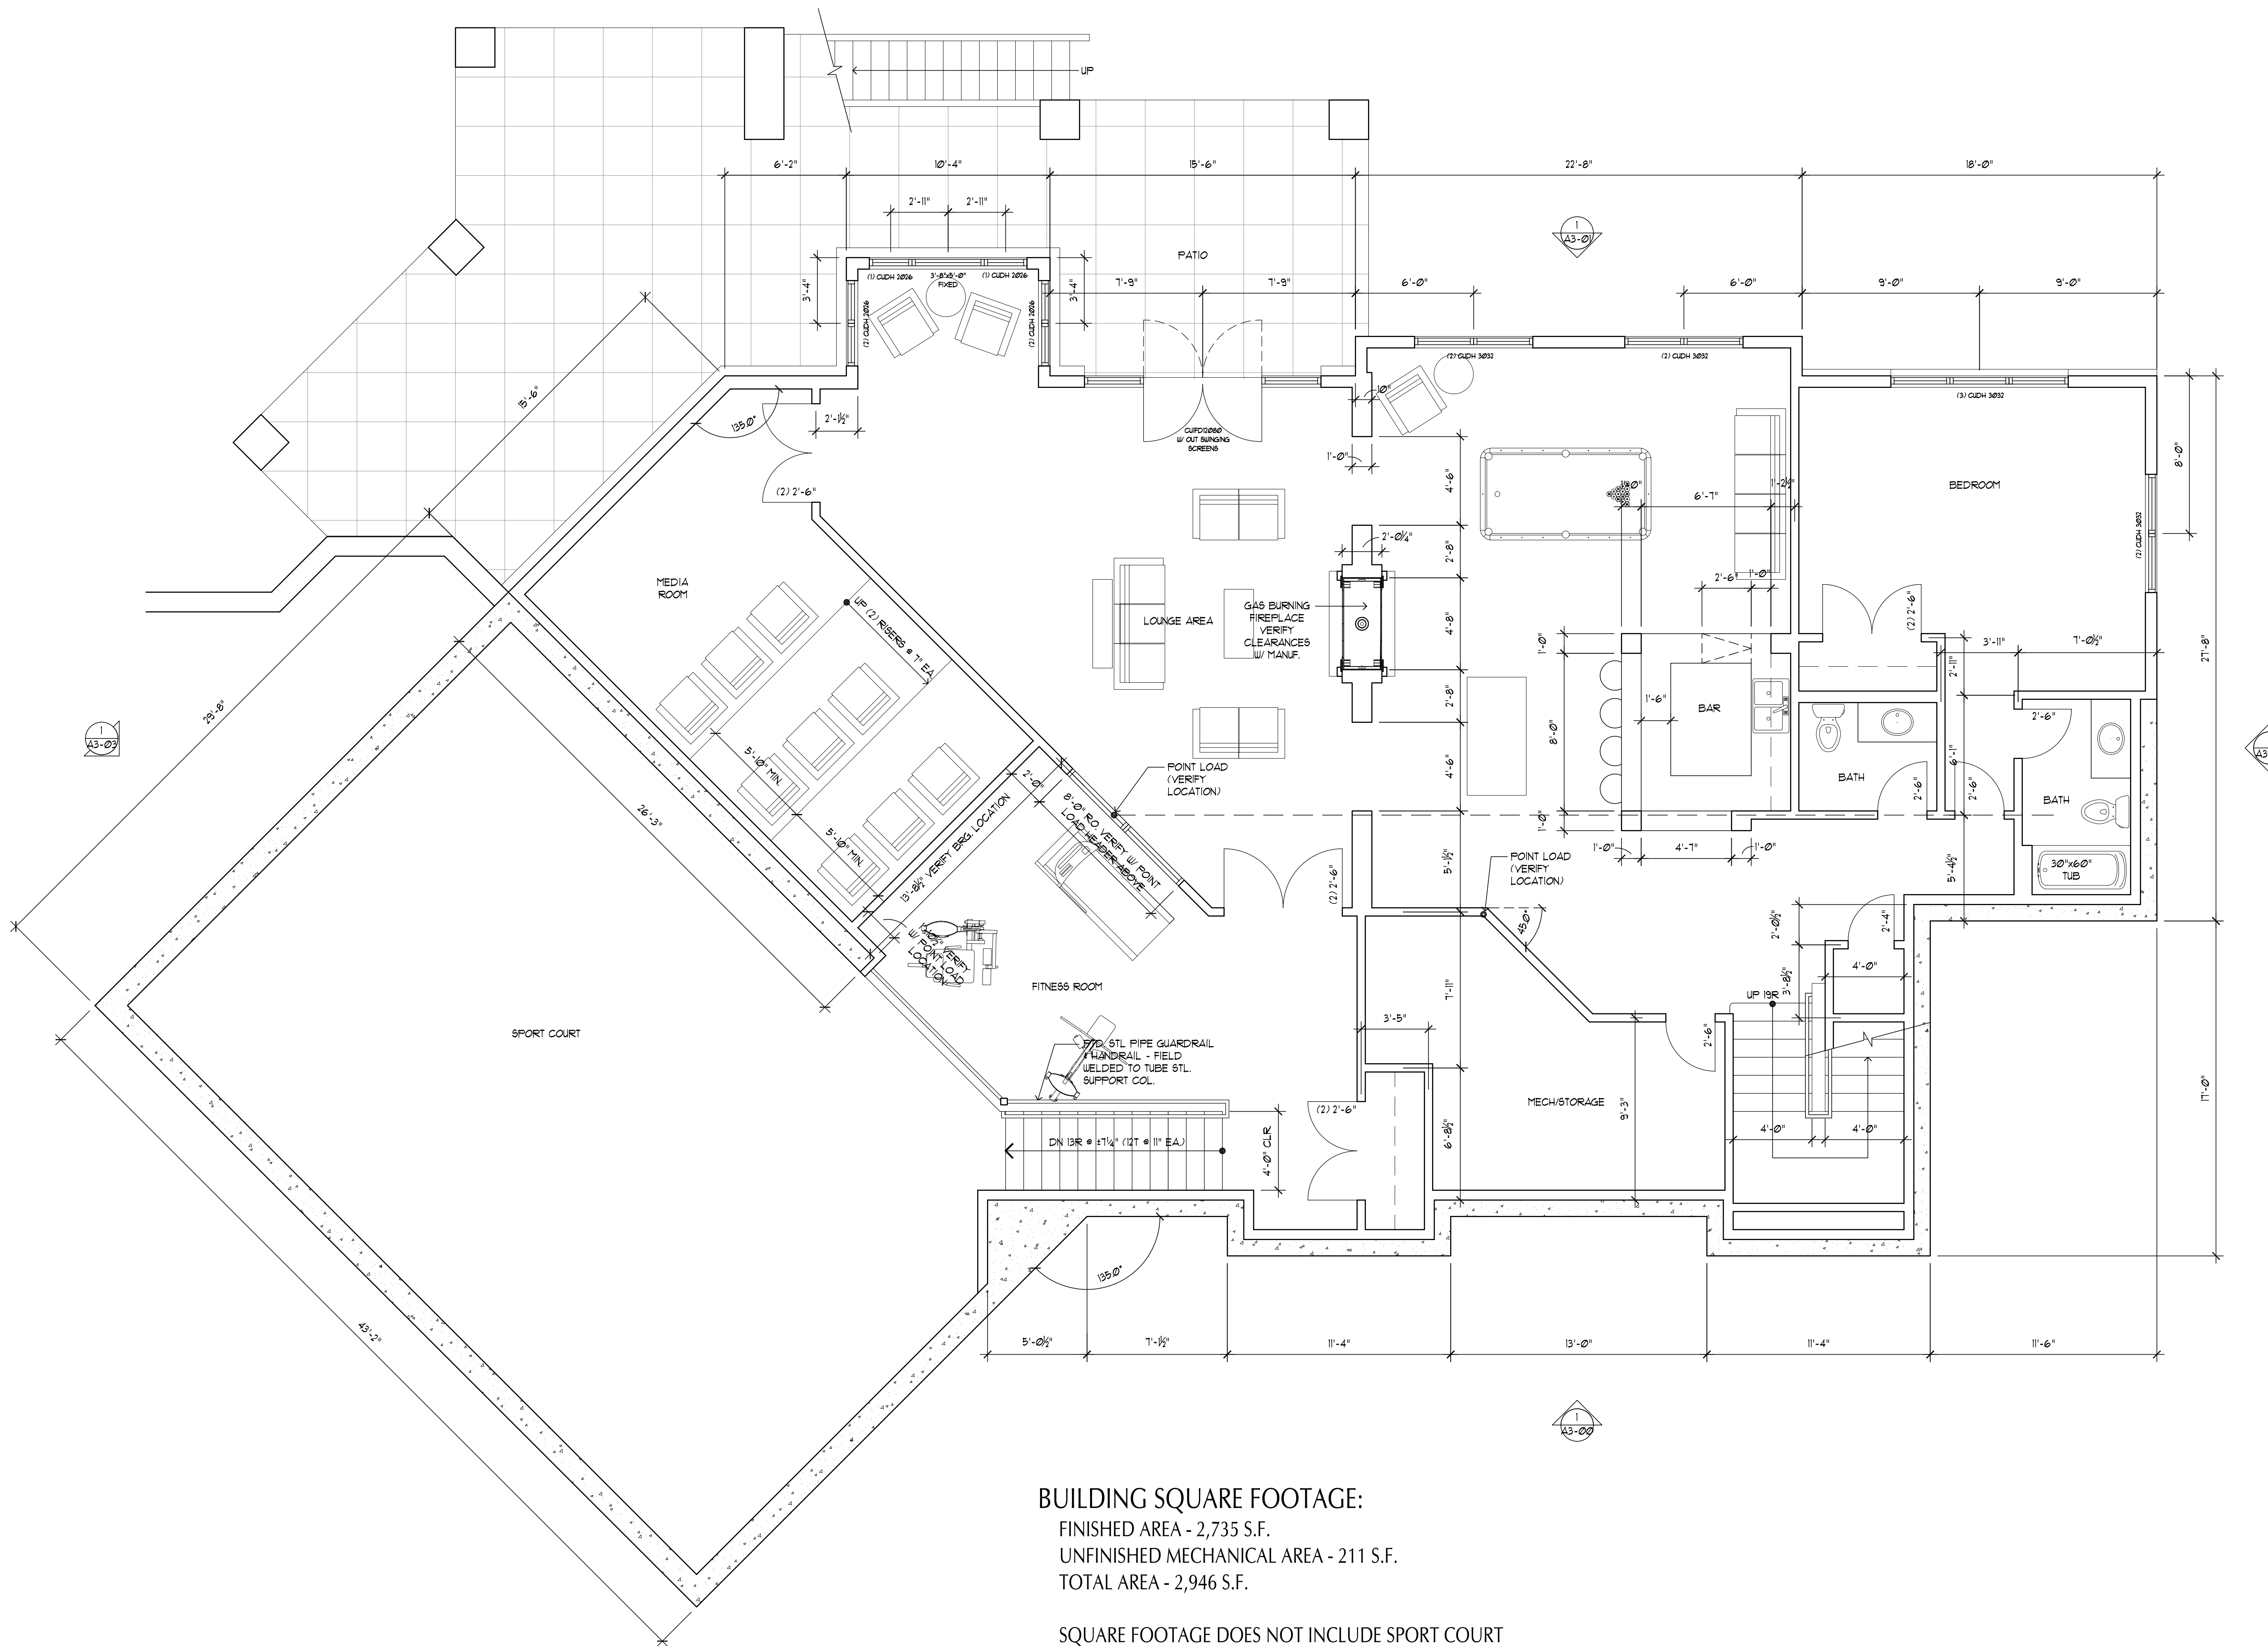

BUILDING SQUARE FOOTAGE:
FINISHED AREA - 2,735 S.F.
UNFINISHED MECHANICAL AREA - 211 S.F.
TOTAL AREA - 2,946 S.F.

SQUARE FOOTAGE DOES NOT INCLUDE SPORT COURT

